


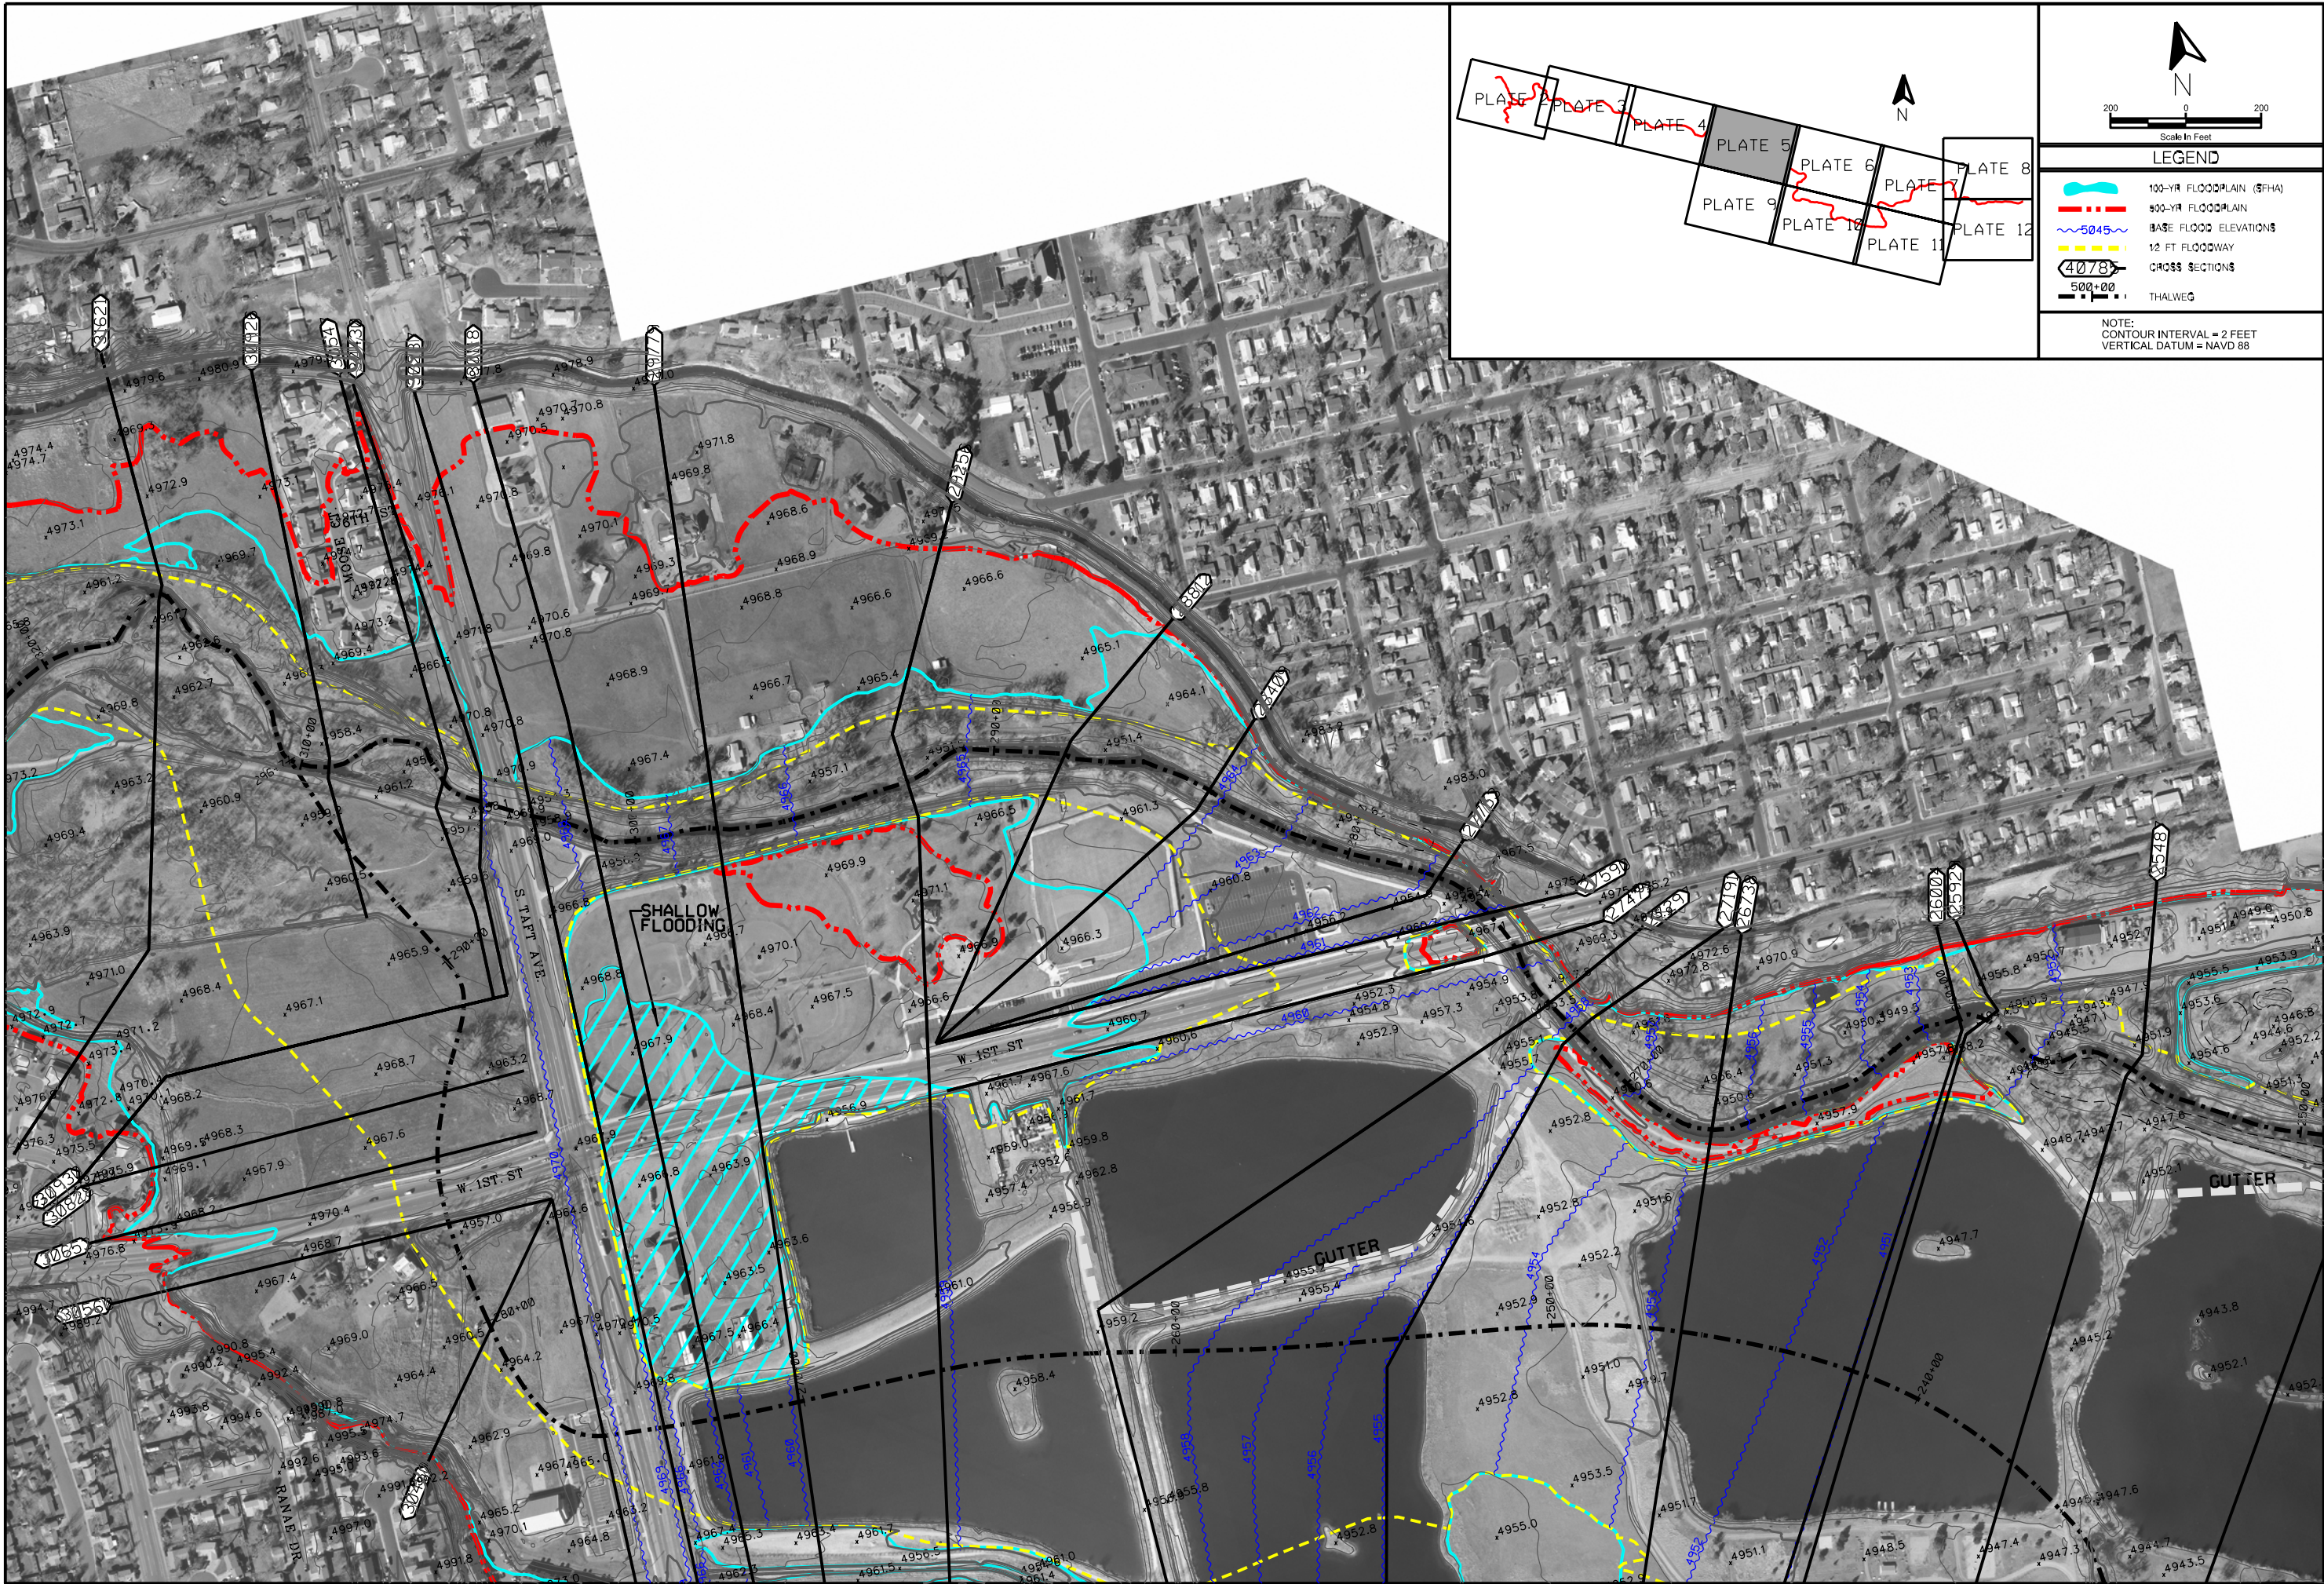

Scale In Feet
200 0 200

LEGEND

- 100-YR FLOODPLAIN (SFHA)
- 500-YR FLOODPLAIN
- BASE FLOOD ELEVATIONS
- 12 FT FLOODWAY
- CROSS SECTIONS
- THALWEG

NOTE:
CONTOUR INTERVAL = 2 FEET
VERTICAL DATUM = NAVD 88

Engineers/Scientists/Surveyors
P.O. Box 27060 • Building 2, Suite 200
Fort Collins, CO 80527
www.ayresassociates.com
ftp.ayresassociates.com

AYRES
ASSOCIATES

FLOODPLAIN WORK MAP

BIG THOMPSON RIVER
FLOODPLAIN RESTUDY

Revisions	Date
Comment	Revisions
8-29-05	

Designed By: SJL
Drawn By: JER
Checked By: JUF
Approved By: JHH
Job #: 32-0884
Date: 6-3-05

Plate 5 of 12

Filename: Plate 5.dgn