




J-U-B ENGINEERS, INC.

J-U-B ENGINEERS, INC.  
4745 Boardwalk Drive  
Building D, Suite 200  
Fort Collins, CO 80525

Phone: 970.377.3602  
www.jub.com

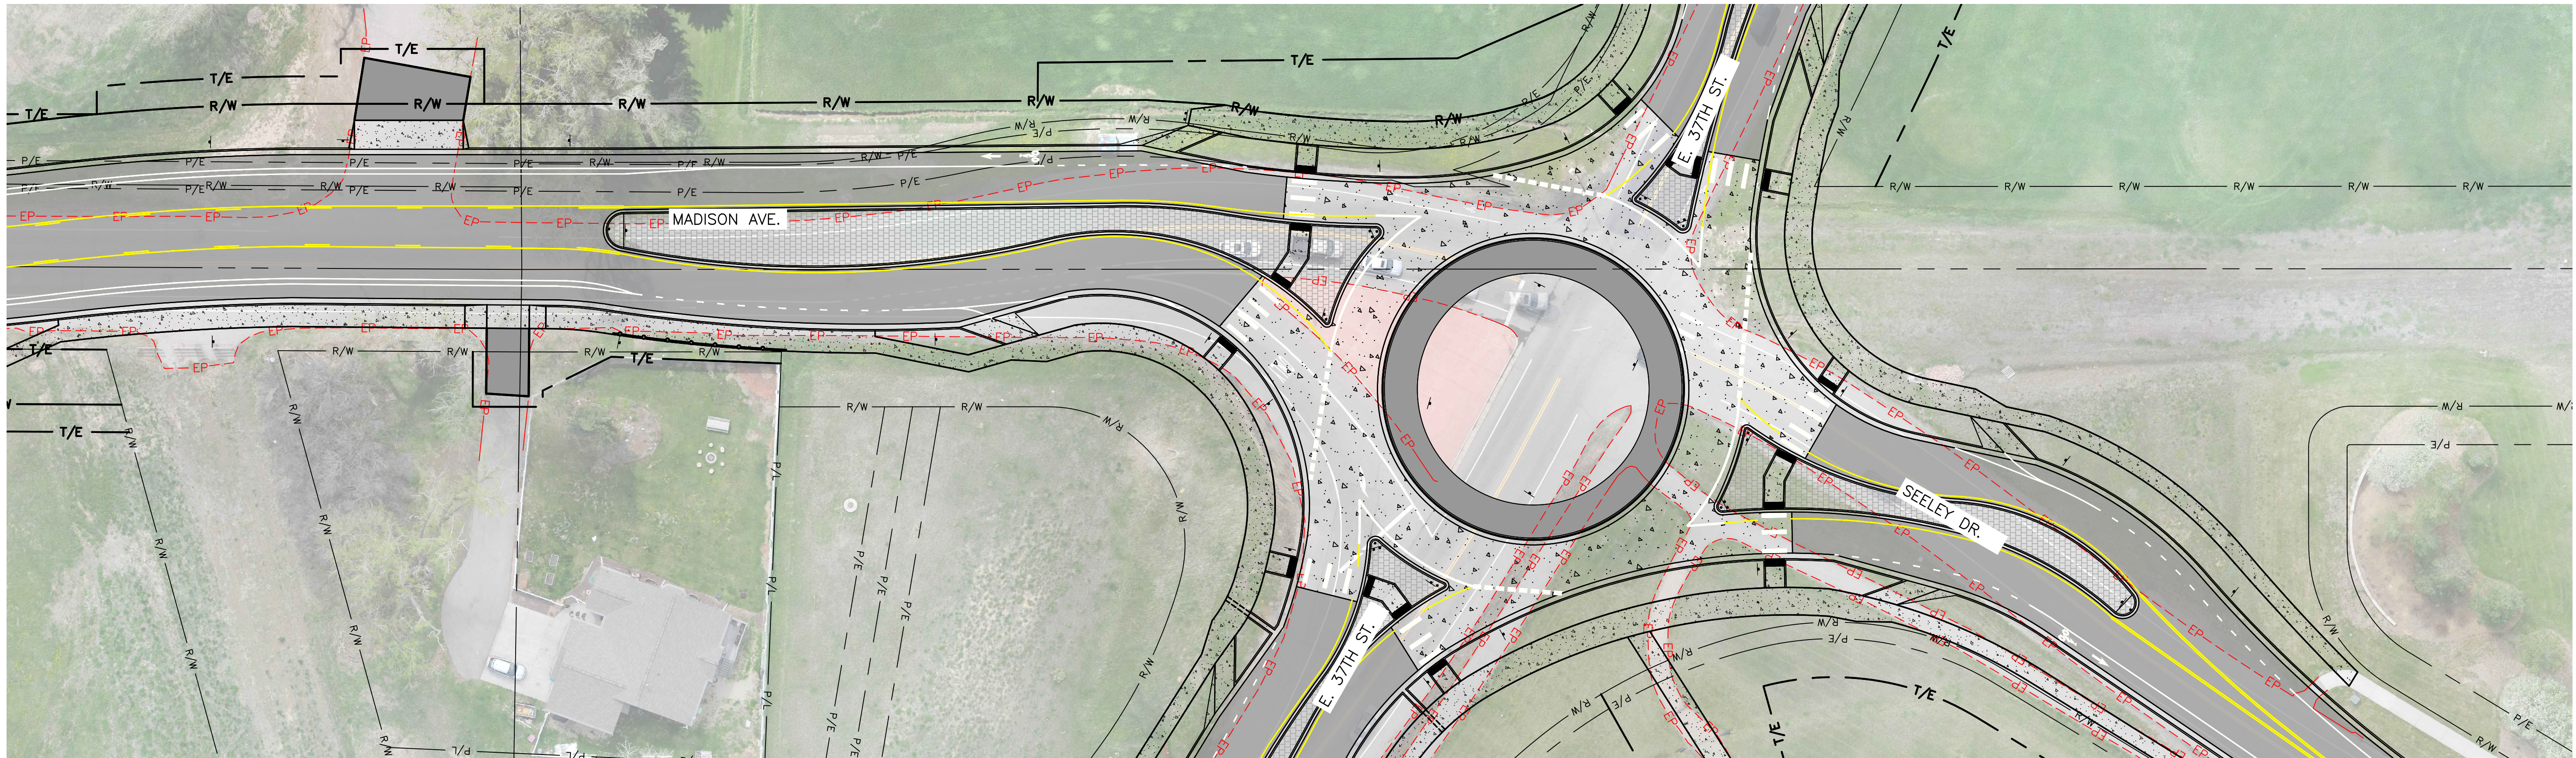

Plot Date: 10/12/2022 2:51 PM Plotted By: Alex Baurholt Date Created: 10/05/2022 JUB.COM\CENTRAL CLIENTS\LOVE LANDSCAPE PROJECTS\07-21-2024 MADISON AVE DESIGN\CAD\EXHIBIT\OPENHOUSE\PHASE1.DWG

MADISON AVENUE CORRIDOR IMPROVEMENTS

PHASE 1

FILE:	PHASE1
JUB PROJ. #:	
DRAWN BY:	
DESIGN BY:	
CHECKED BY:	
SCALE:	ONE INCH = 100 FEET
AT FULL SIZE, IF NOT ONE INCH, SCALE ACCORDINGLY	
LAST UPDATED:	10/5/2022
SHEET NUMBER:	