


Plot Date: 10/12/2022 2:58 PM Plotted By: Alex Baurholt Date Created: 10/12/2022 JUB.COM\CENTRAL\CLIENTS\COLOREDLAND\CITYPROJECTS\07-21-2021_MADISONAVE\DESIGN\CA\EXHIBIT\OPENHOUSE\PHASE1_ROUNDABOUT.DWG

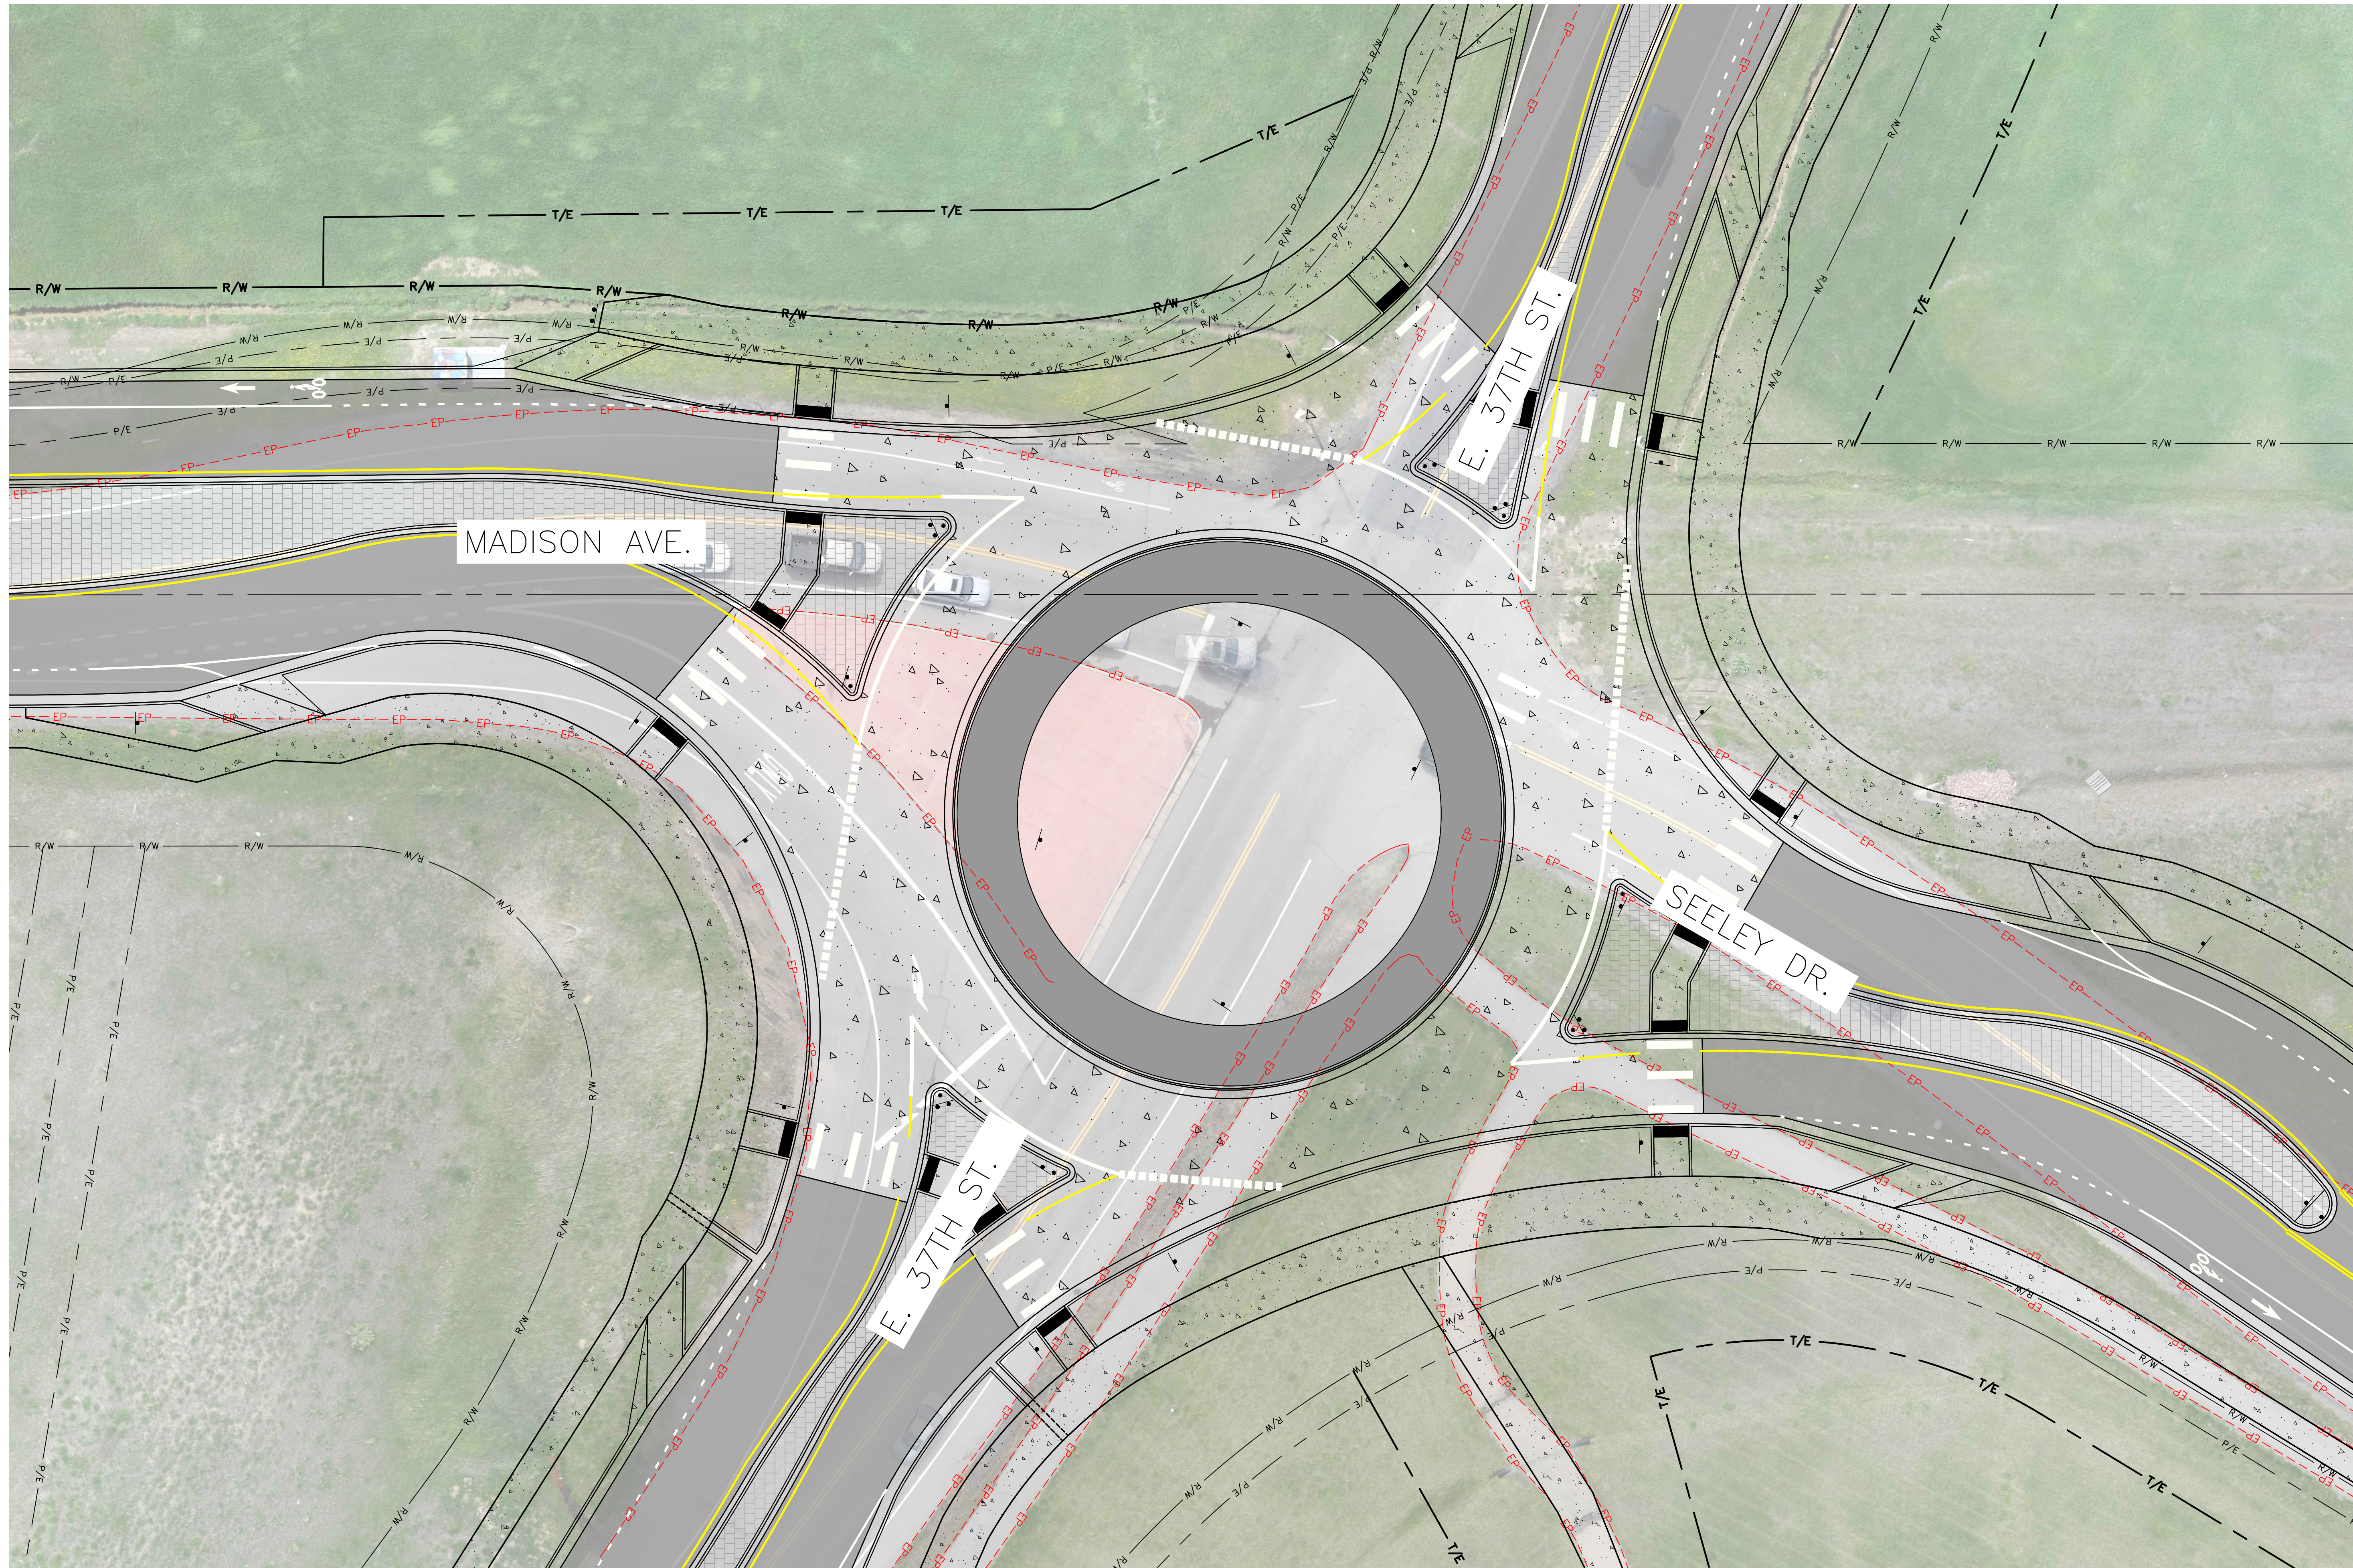

J-U-B ENGINEERS, INC.

J-U-B ENGINEERS, INC.
4745 Boardwalk Drive
Building D, Suite 200
Fort Collins, CO 80525

Phone: 970.377.3602
www.jub.com

MADISON AVENUE CORRIDOR IMPROVEMENTS

PHASE 1

FILE : PHASE1_ROUNDABOUT

JUB PROJ. # :

DRAWN BY :

DESIGN BY :

CHECKED BY :

SCALE : ONE INCH =

AT FULL SIZE. IF NOT ONE

INCH, SCALE ACCORDINGLY

LAST UPDATED: 10/12/2022

SHEET NUMBER: