



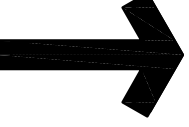


CONCEPTUAL LAND USE PLAN

NOT A PART OF PUD PLANS
06/24/2024

LEGEND

-  VEHICLE ACCESS
-  PROPERTY BOUNDARY
-  APPROXIMATE LOCATIONS OF BUILDING ENTRANCES
-  EXISTING TREES

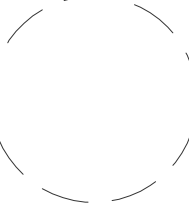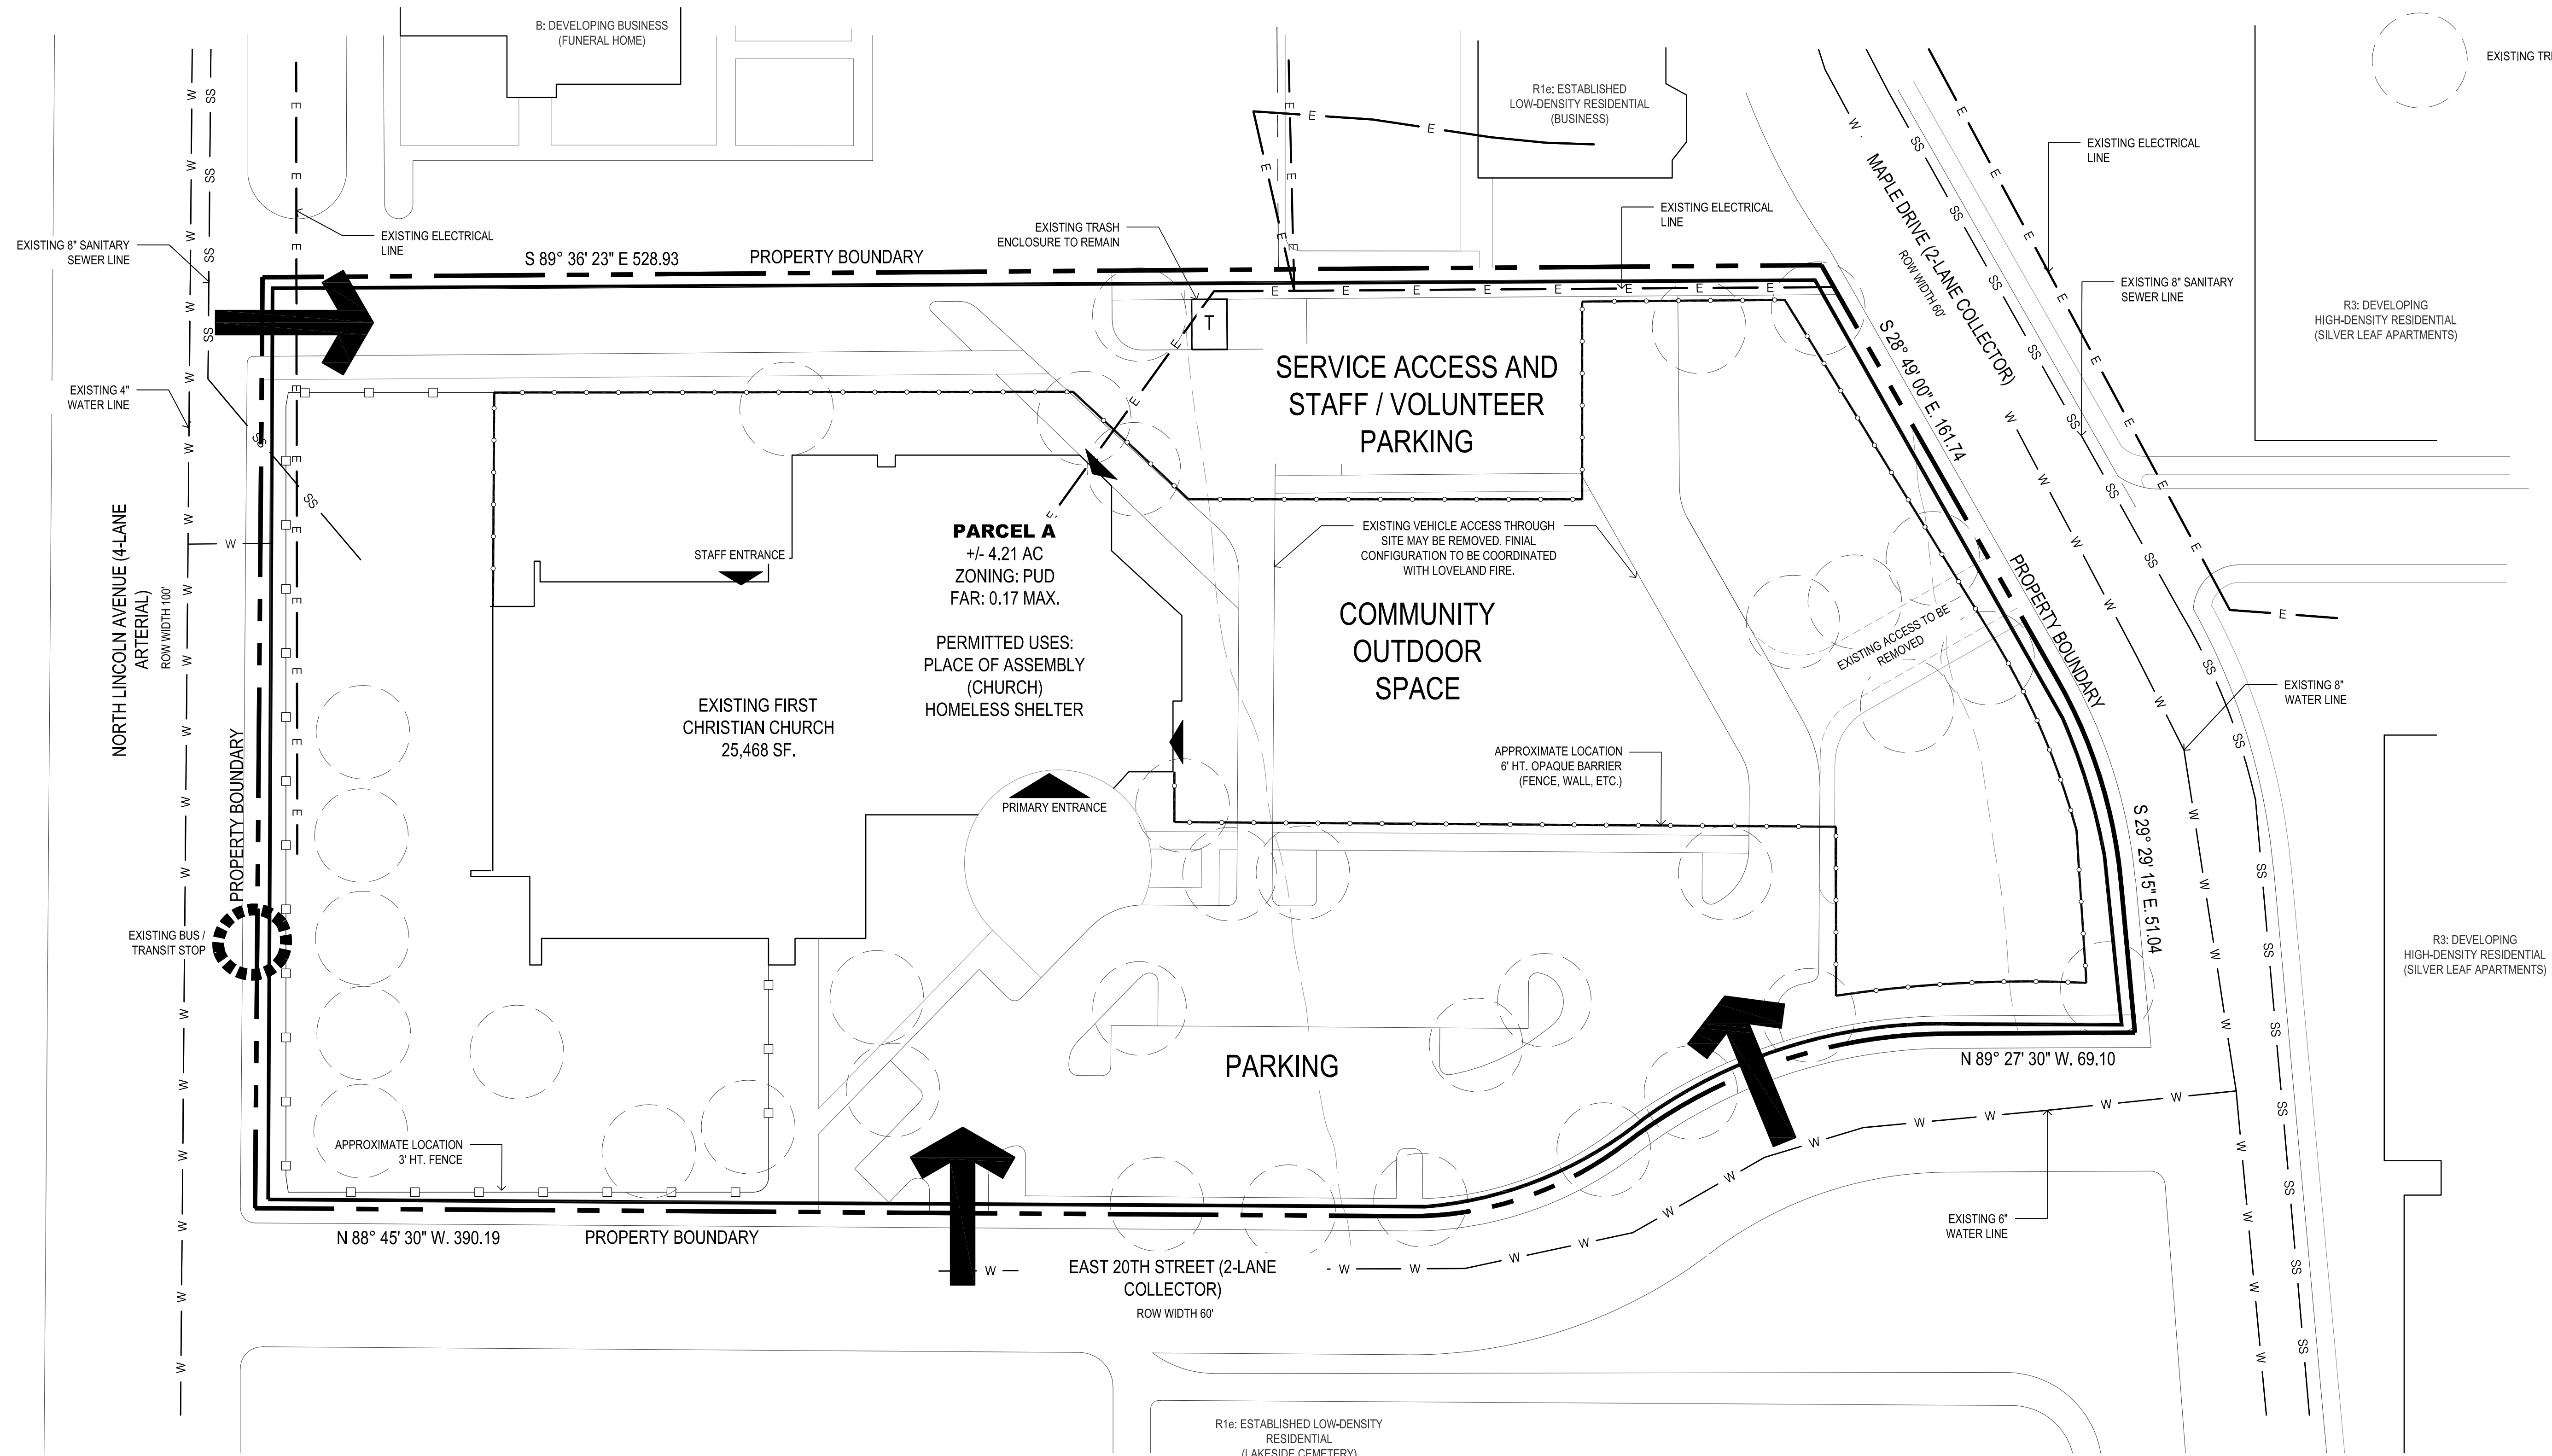

0 15' 30' 60'