

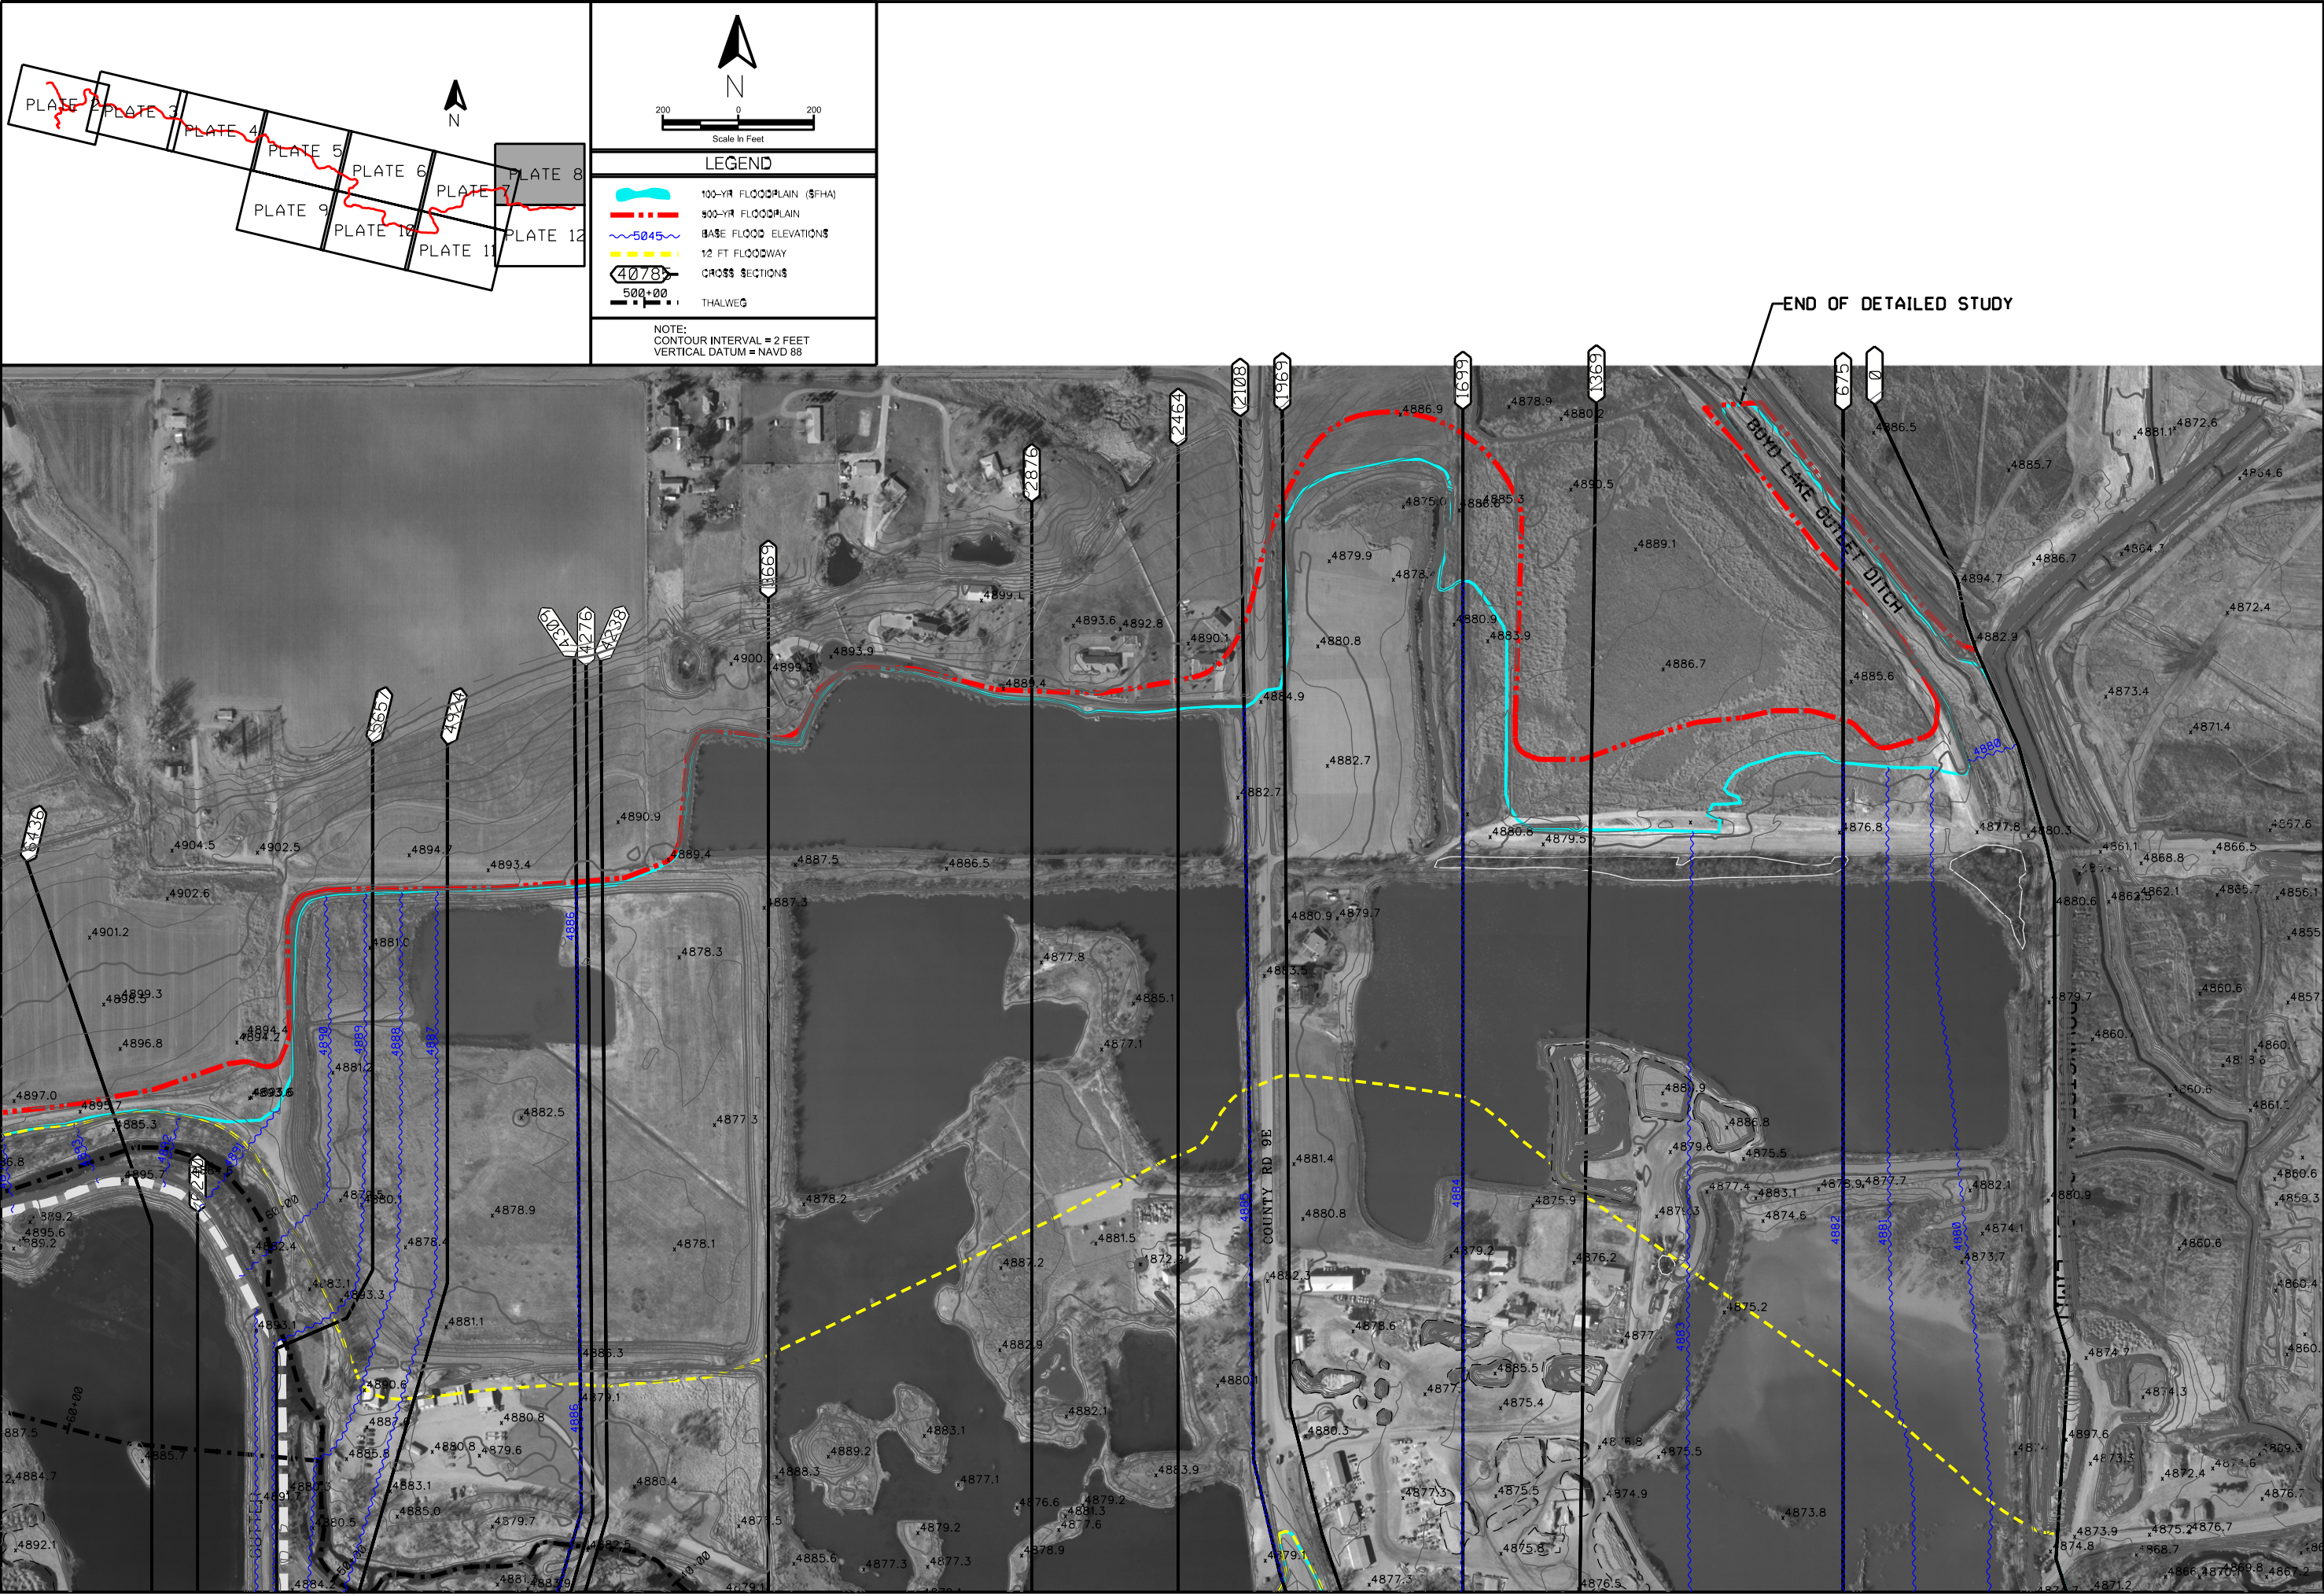


Plate 8 of 12

8

12

Designed By: JER

Drawn By: JER

Checked By: JHF

Approved By: JHH

Job #: 32-0884

Date: 5-13-05

Revisions

Comment

Date

Revisions

Comment

Date

File name: Plate 8.dgn

AVRES
ASSOCIATES

Engineers/Scientists/Surveyors
Fort Collins, CO 80527
P.O. Box 270460
www.avresassociates.com
ftp.avresassociates.com

FLOODPLAIN WORK MAP

BIG THOMPSON RIVER
FLOODPLAIN RESTUDY